


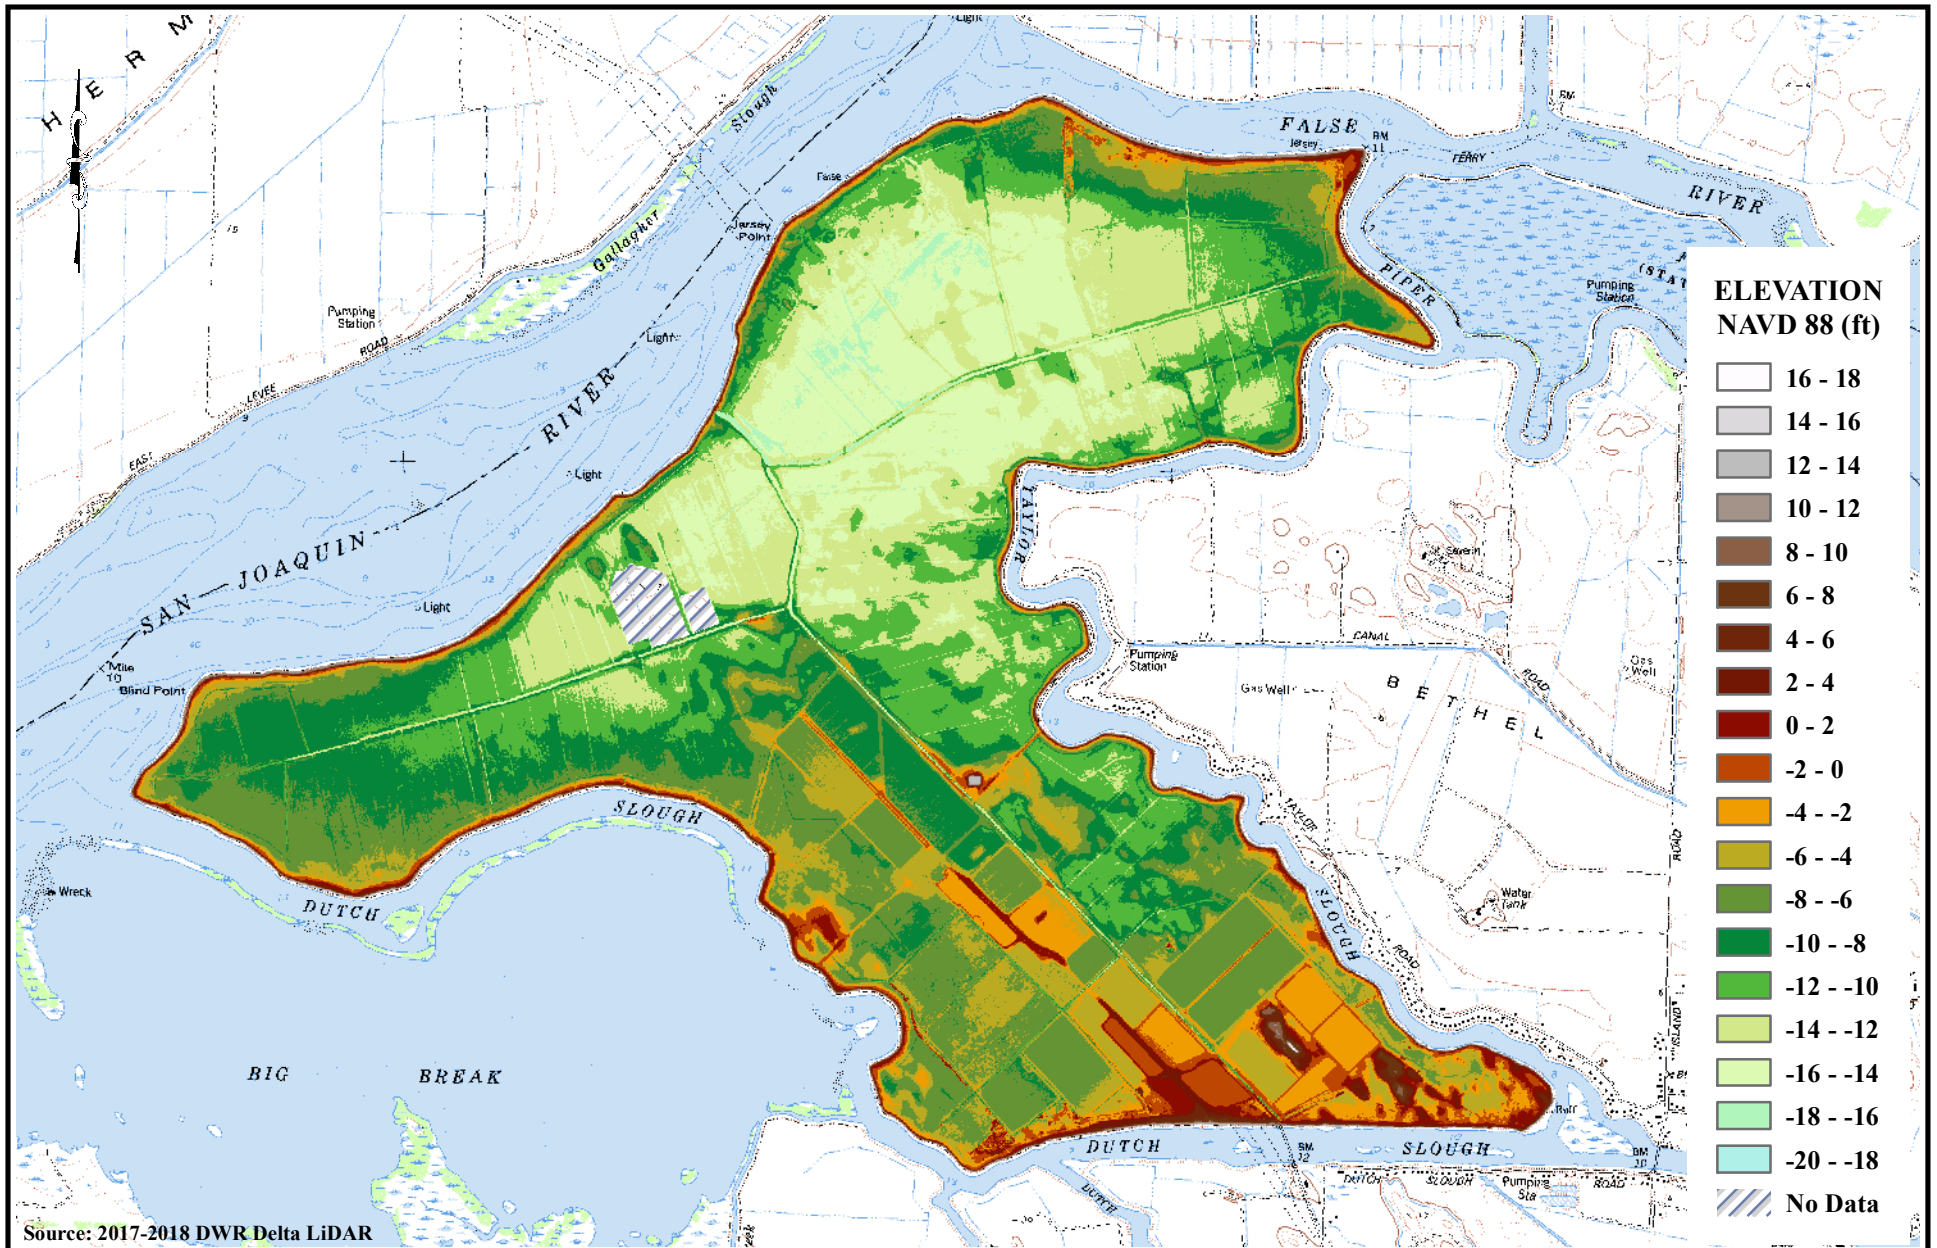

MBK
ENGINEERS

455 University Avenue, Suite 100
Sacramento, CA 95825
Phone: 916-456-4400 - Fax: 916-456-0253

RECLAMATION DISTRICT NO. 830
JERSEY ISLAND

DISTRICT ELEVATION EXHIBIT

SCALE:	1" = 3000'
JOB NUMBER:	4155-18
DRAWN BY:	MB
DATE:	11/6/2019
SHEET:	3 OF 6